


APPENDIX K

Domestic Water Layout

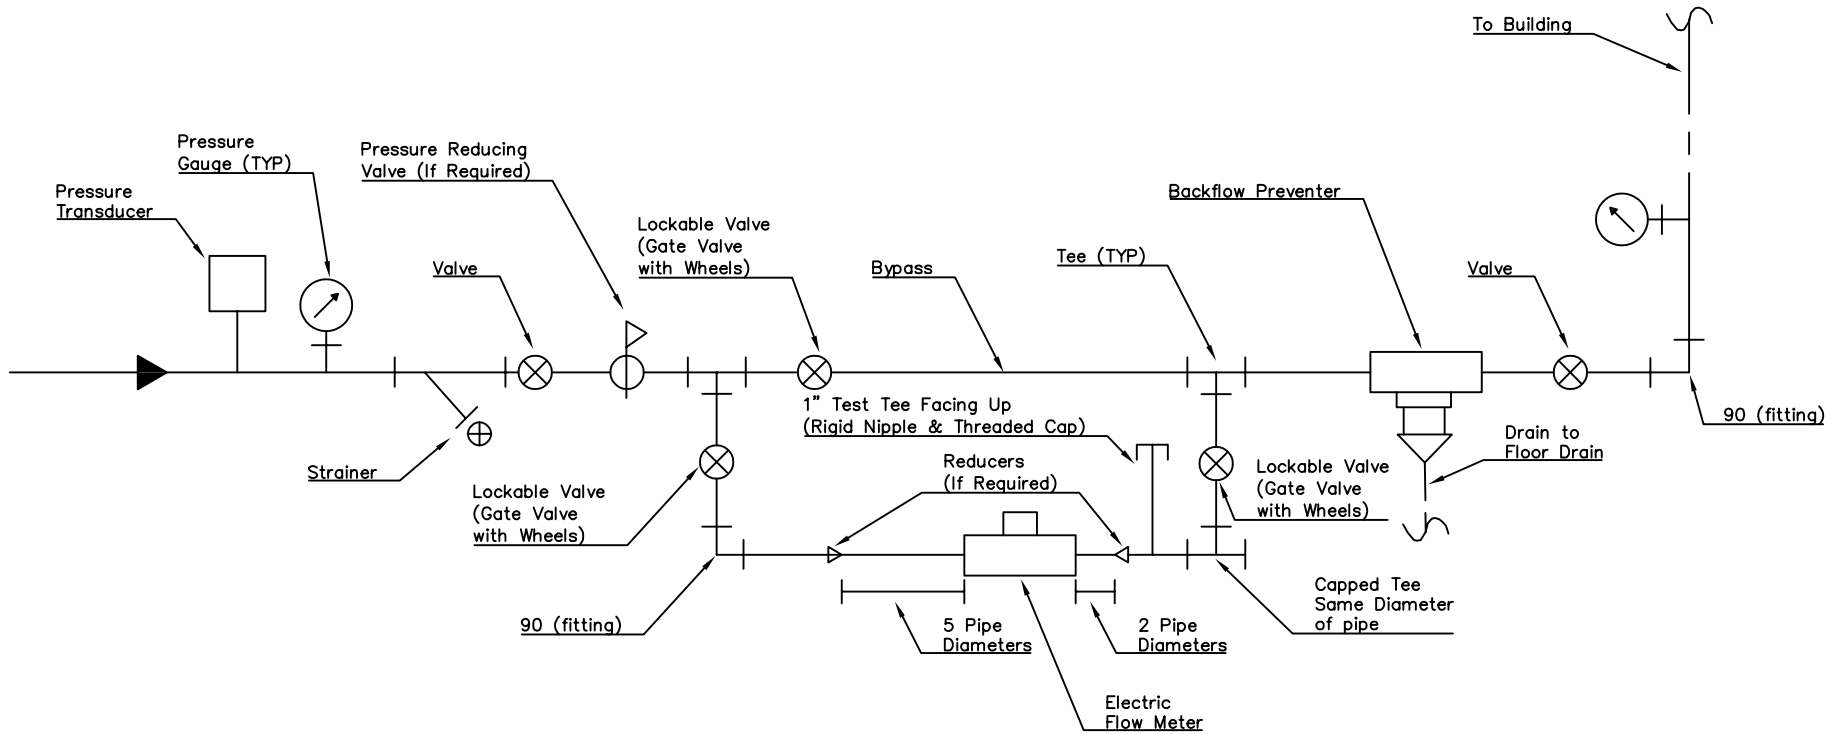

Last Updated 11/01/2021



DATE	ISSUE
02/12/2021	REV-1

DRAWN BY: C. CONTRERAS
CHECKED BY:
APPROVED BY:
DATE: 08/12/2019
PROJECT #:
SCALE: NTS

DOMESTIC WATER
METER LAYOUT

DRAWING

SHEET NUMBER

01