


# APPENDIX L

## Typical Monument Construction



Last Updated 8/20/2019

# TYPICAL MONUMENT CONSTRUCTION

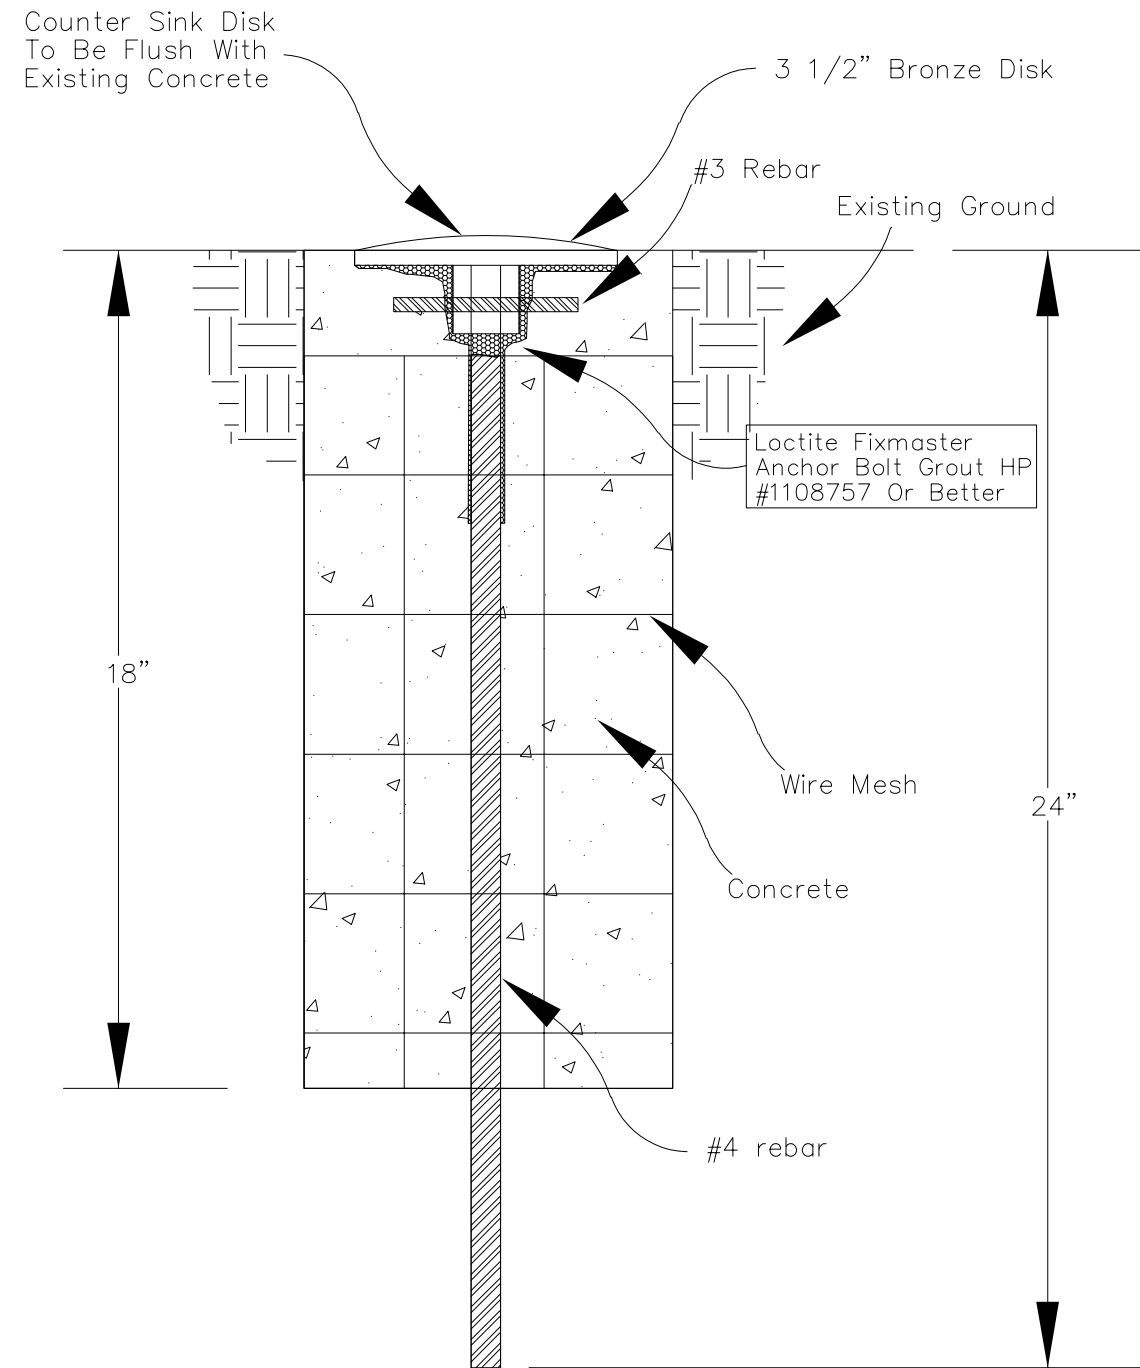

Facilities  
Management  
Energy Services  
220 Central Plant  
Phone: (405) 744-7131  
Fax: (405) 744-5044



OKLAHOMA STATE UNIVERSITY  
TYPICAL MONUMENT CONSTRUCTION

DRAWN BY: R. Bortmess  
CHECKED BY:  
APPROVED BY:  
DATE: 08/05/2019  
PROJECT #:  
SCALE: NTS

CROSS SECTION

SHEET NUMBER

01