



DATE	ISSUE

DRAWN BY: TDA  
 CHECKED BY: JR  
 APPROVED BY: NA  
 DATE: 6/18/2018  
 PROJECT #: NA  
 SCALE: 1" = 1'

SMALL PRIMARY  
 DUCT BANK  
 PROFILE  
 AND NOTES

APPLY SOLOMAN APPLE RED DYE #417 IN LIQUID FORM TO TOP OF CONCRETE.  
 PLACE SAFETY/CUT TAPE 12" ABOVE THE DUCTBANK.


COPPERHEAD TRACER WIRE (RED)

3500 PSI CONCRETE

3" CLR TYP

#4 REBAR (TYPICAL) SPACED AND TIED AS SHOWN WITH A MINIMUM OF 12" OVERLAP OR 40X THE REBAR DIAMETER.

3.625"X3.625"X15.625" HOLLOW CONCRETE BLOCK BASE FOR SPACERS.  
 RUN #4 REBAR THROUGH HOLES THEN FILL BLOCK CAVITIES WITH CONCRETE.

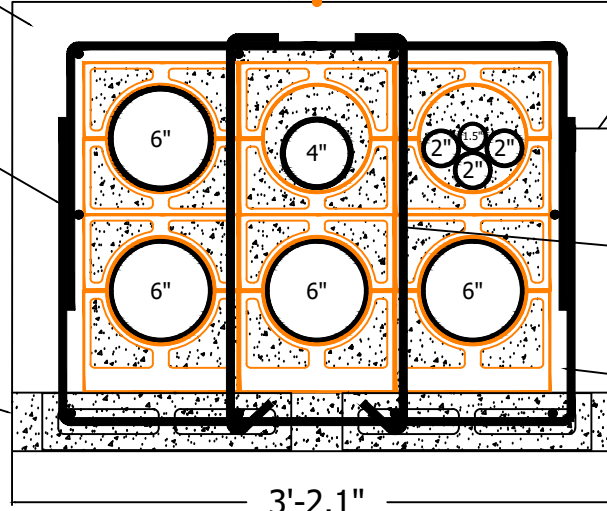

2'-4.1"

#4 TIES AT 12'-0" O.C.

CONDUIT SPACERS AND #4 TIES AT 6'-0" O.C.

3'-2.1"

NOTE:  
 STRAP CONDUIT TO SUPPORTS USING PLASTIC CABLE TIES. DO NOT USE WIRE.

EXTERIOR DIMENSIONS ARE MINIMUMS.