


# APPENDIX M


## Equipment Grounding




Last Updated 11/01/2021

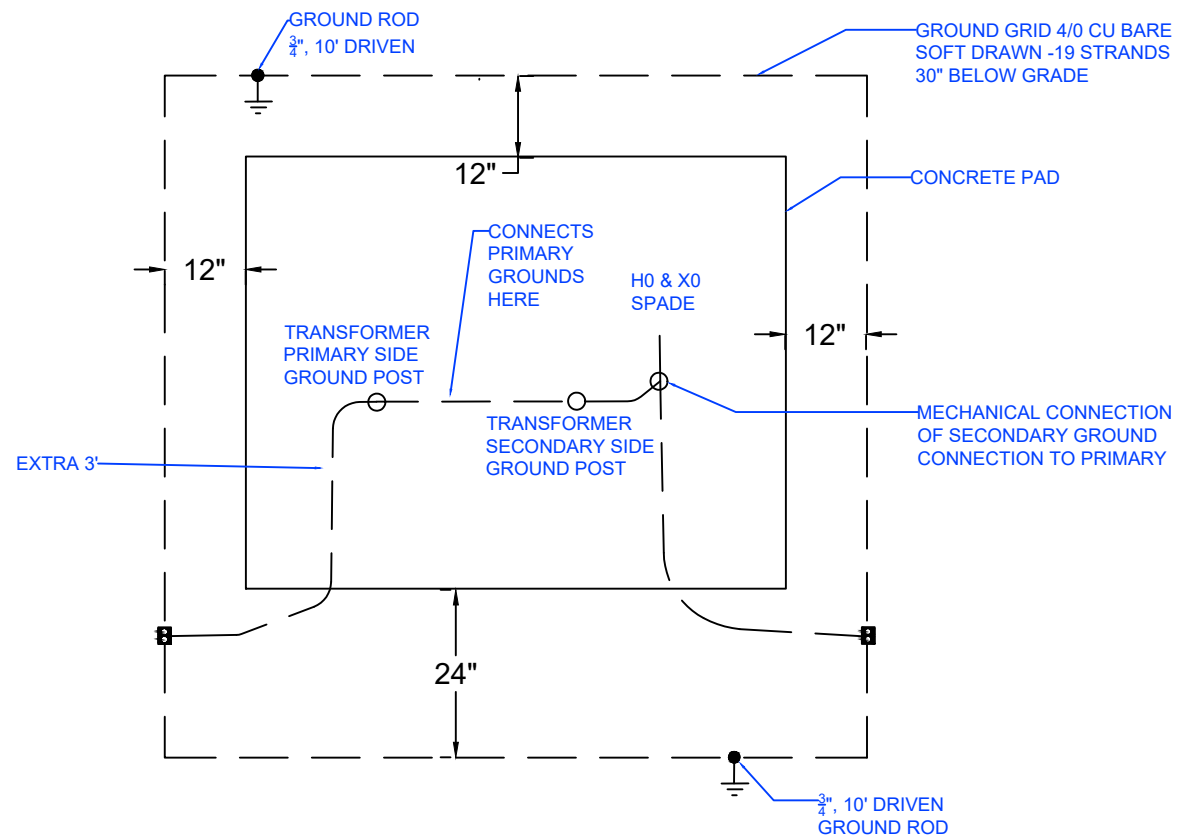

1 TRANSFORMER GROUNDING  
NTS

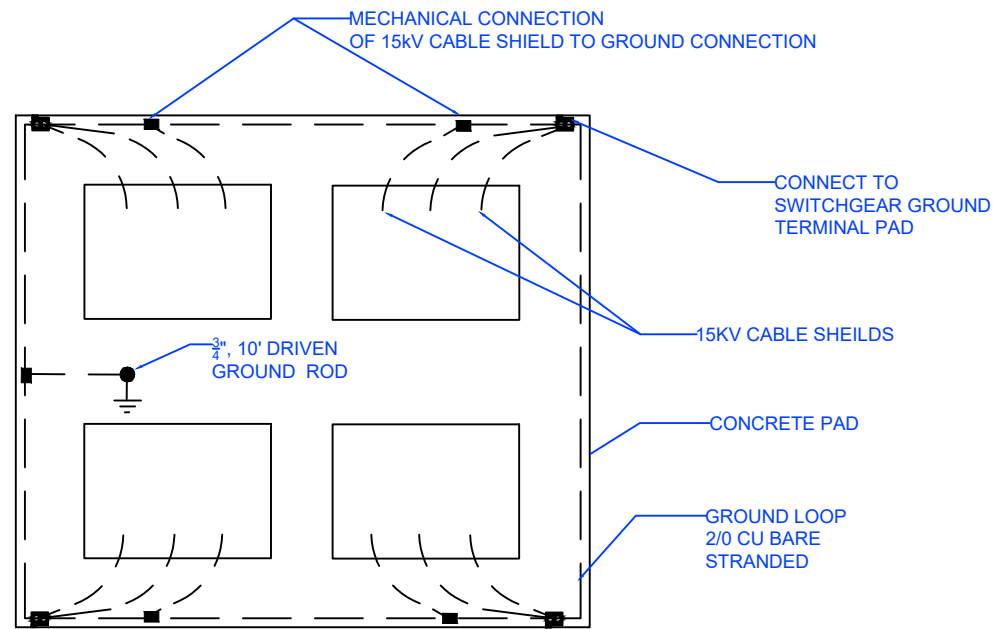

2 PAD MOUNT SWITCHGEAR GROUNDING  
NTS

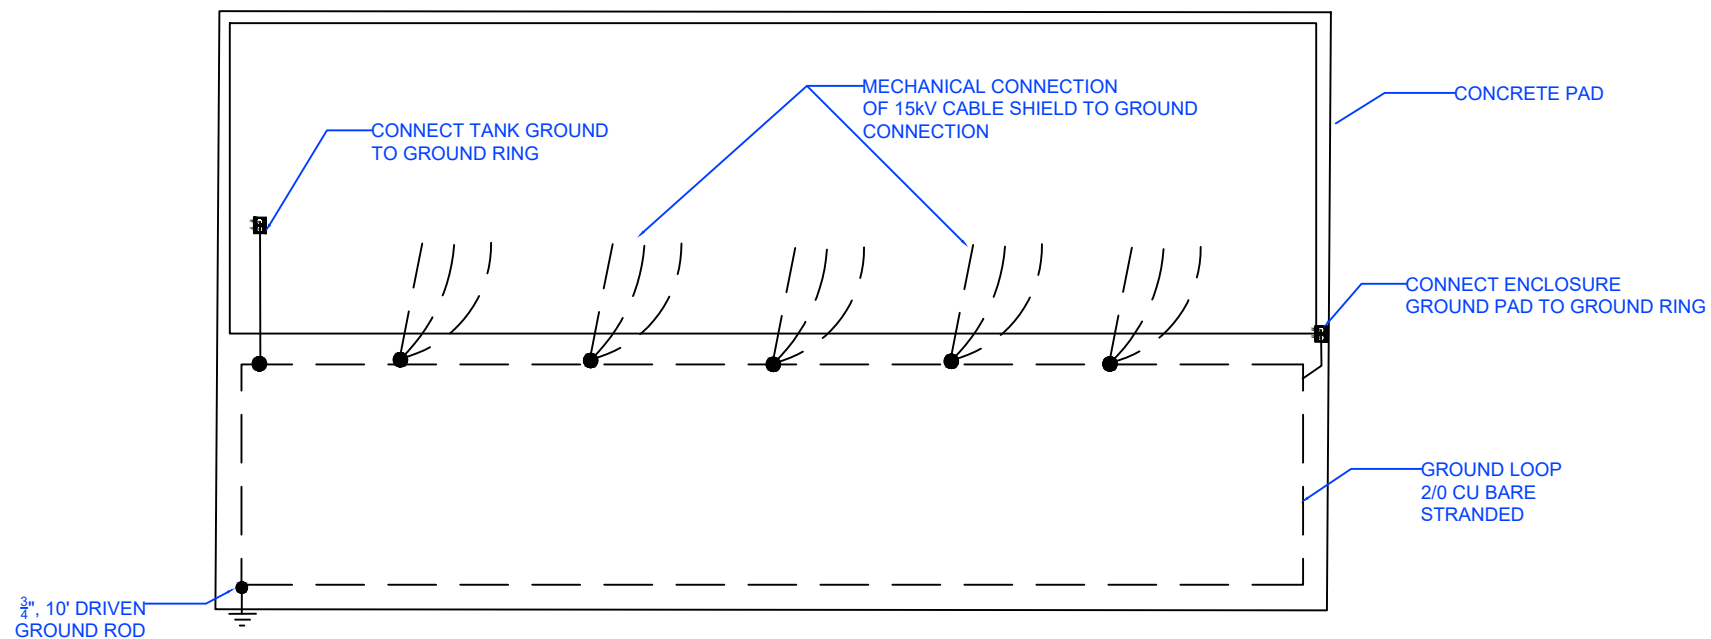

3 S&C VISTA SWITCHGEAR GROUNDING  
NTS



DRAWN BY: AG
CHECKED BY:
APPROVED BY:
DATE: 07-15-2021
PROJECT #:
SCALE: NTS