



APPENDIX D

Electric Meter Installation Details


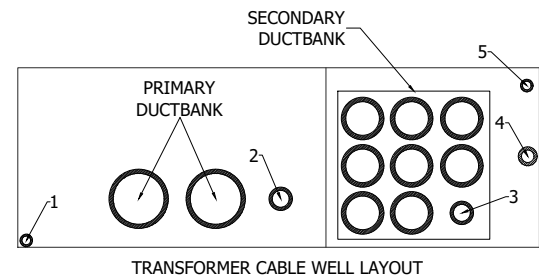


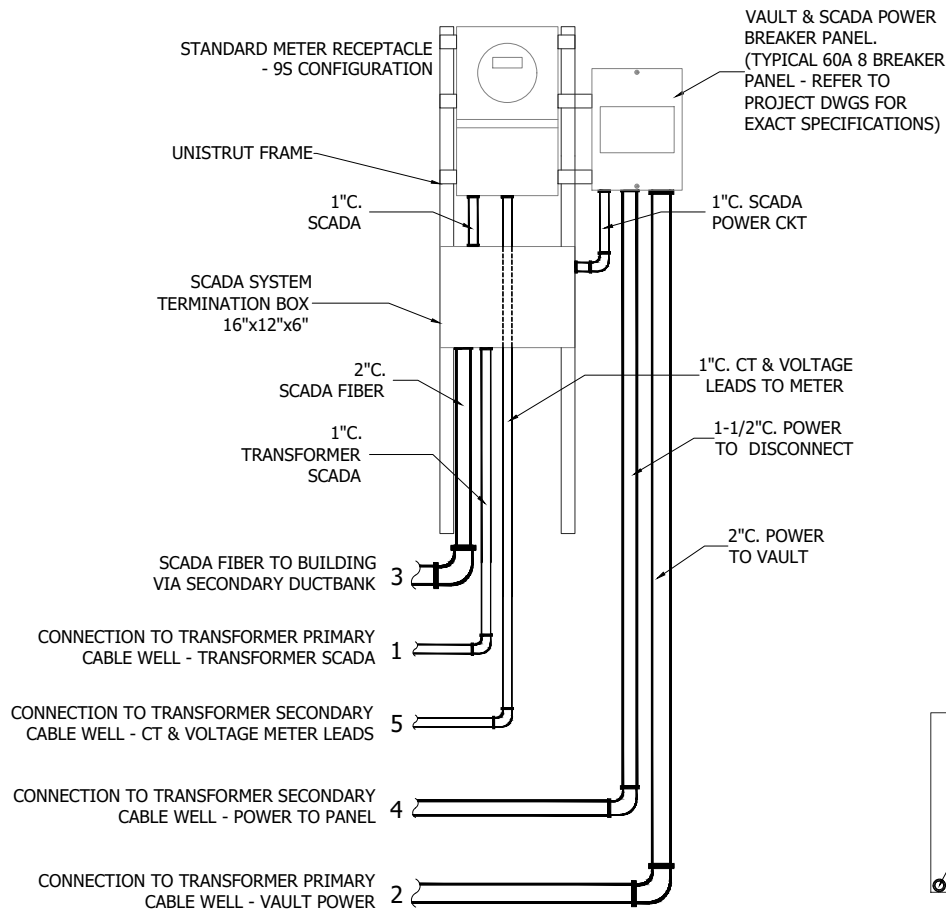

DATE	ISSUE
10/12/2018	REV-1

DRAWN BY: TDA
 CHECKED BY: NA
 APPROVED BY: NA
 DATE: 09/17/2018
 PROJECT #: NA
 SCALE: 1/2" = 1'

METER PEDESTAL WITH
 METER BASE (208V)
 BREAKER PANEL AND
 SCADA TERMINATION BOX

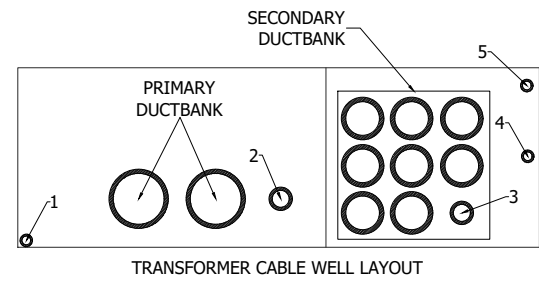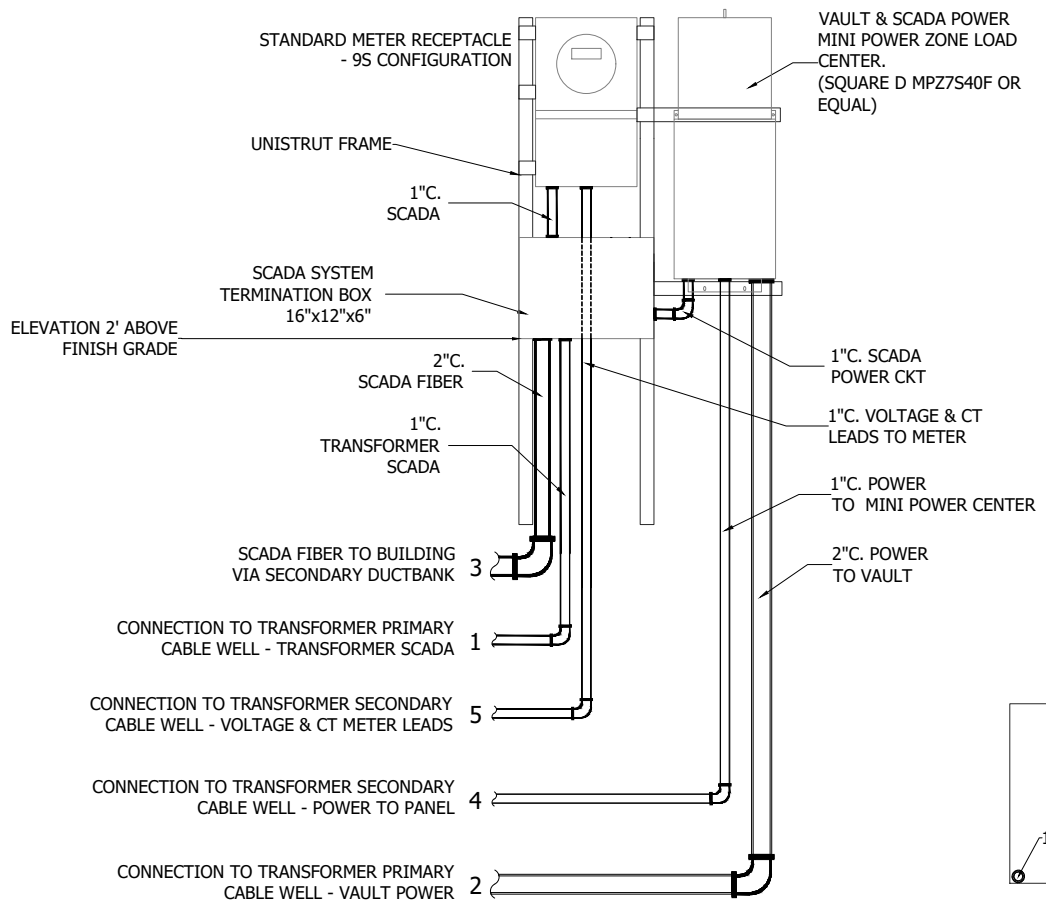

DATE	ISSUE

DRAWN BY: TDA
 CHECKED BY: NA
 APPROVED BY: NA
 DATE: 11/29/2018
 PROJECT #: NA
 SCALE: 1/2" = 1'

METER PEDESTAL WITH
 METER BASE (480V)
 POWER LOAD CENTER &
 SCADA TERMINATION BOX