


APPENDIX K

Domestic Water Layout



Last Updated 11/1/2020

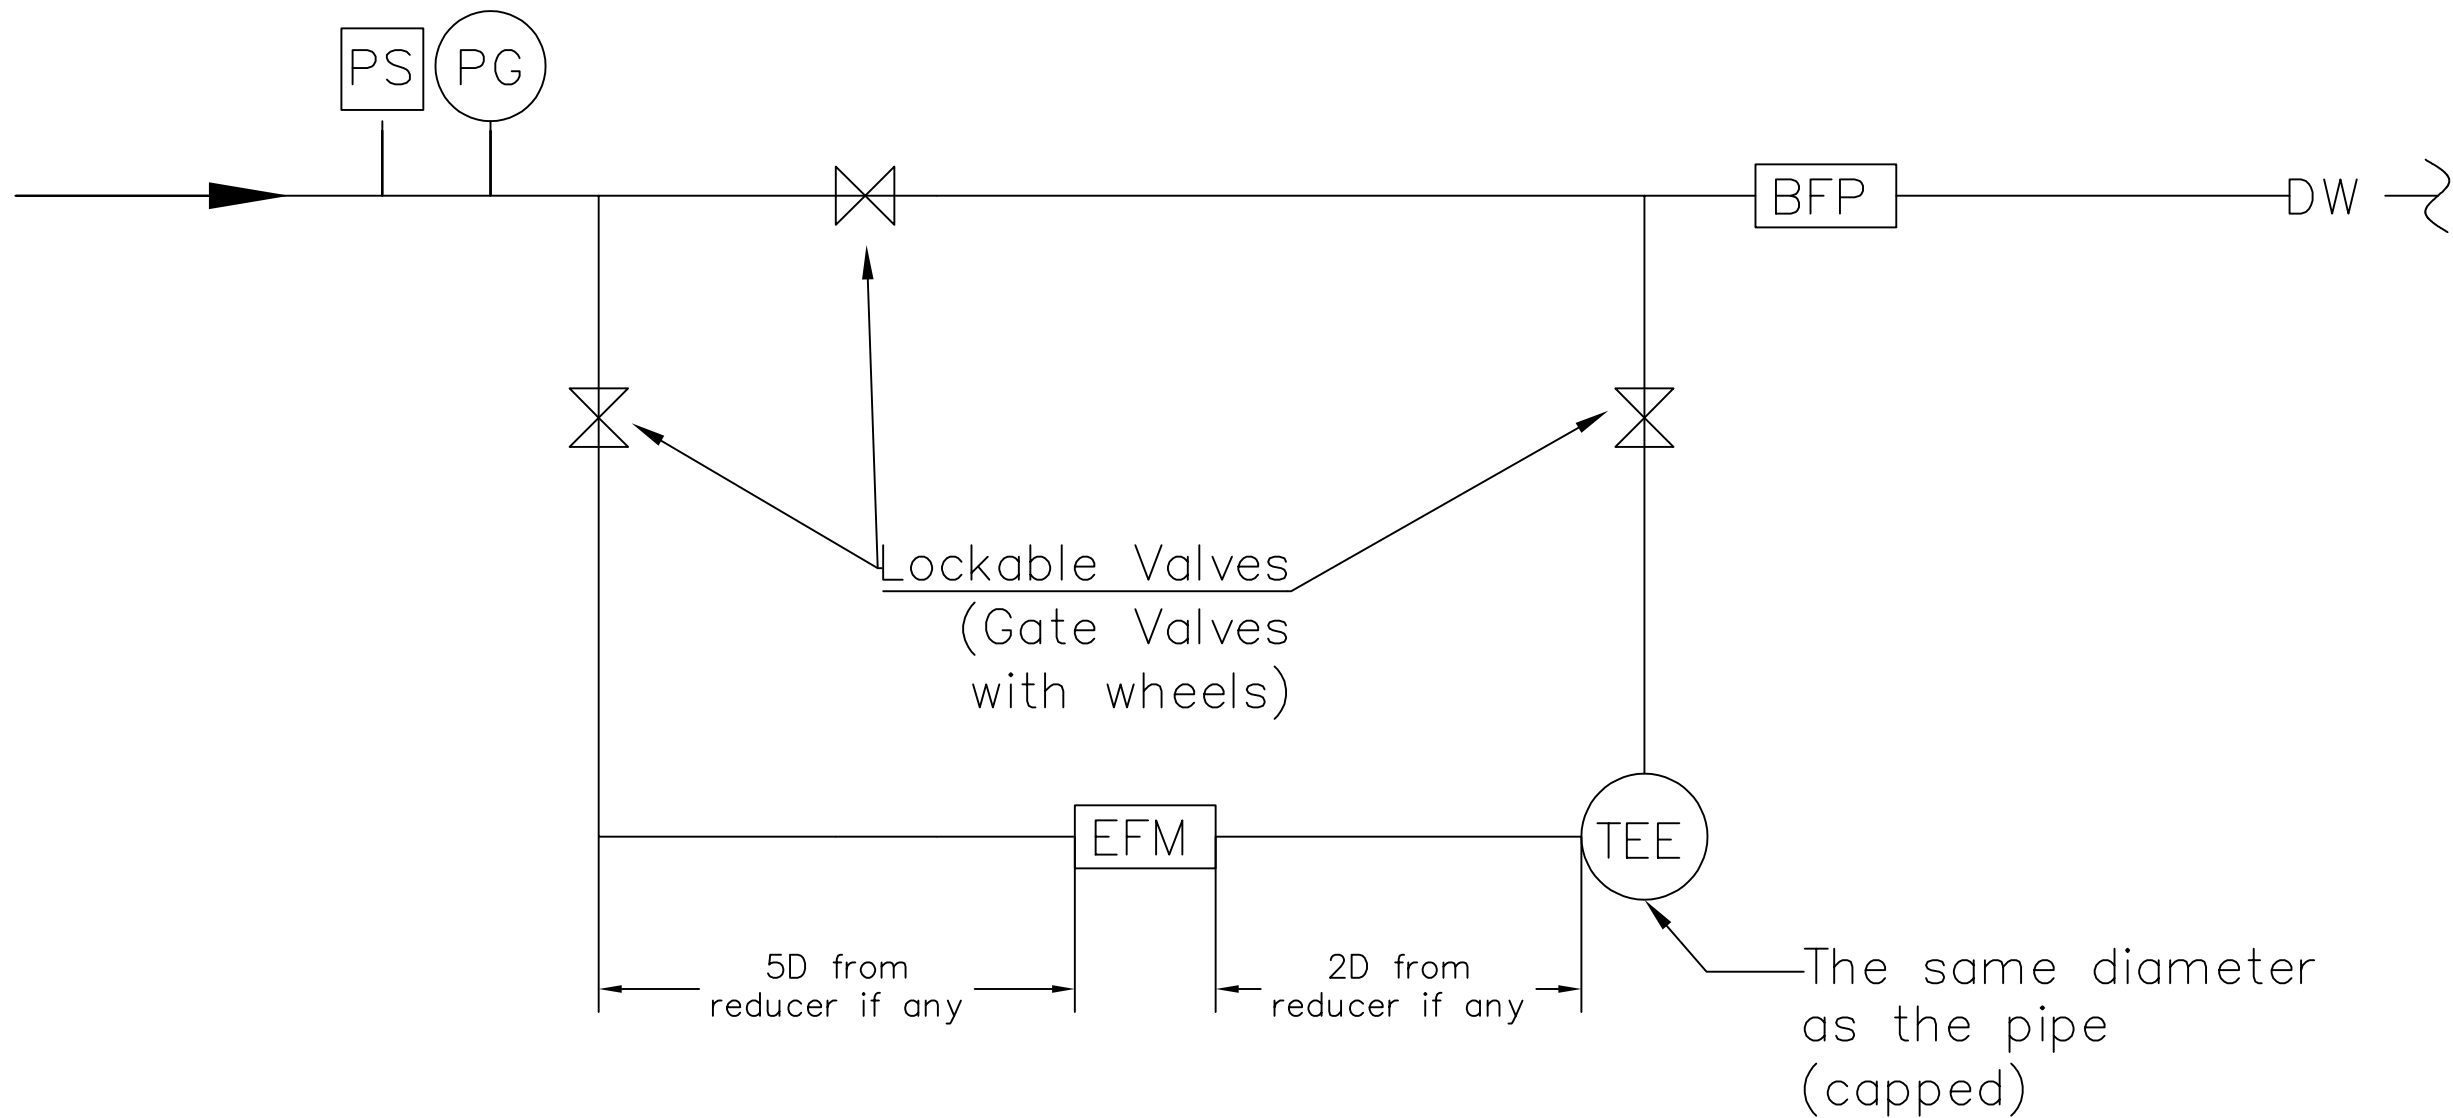

PS: pressure transducer with isolation valve
 PG: pressure gauge with isolation valve
 BFP: backflow preventer
 EFM: electric flow meter
 D: Diameter of the pipe

DOMESTIC WATER METER LAYOUT



DRAWN BY: C.CONTRERAS
 CHECKED BY: H.SCHOENEMAN
 APPROVED BY: H.SCHOENEMAN
 DATE: 09/15/2020
 PROJECT #:
 SCALE: NTS